

PREPARED FOR:

TOWN OF ANDOVER
 36 BARTLETT STREET
 ANDOVER, MA 01810

HIGH PLAIN ROAD CONCEPTUAL PARKING LOT

Source:


HAGGETT'S POND RAIL TRAIL
 ANDOVER, MA



300 Brickstone Square, Suite 203
 Andover, Massachusetts
 01810

617 896 4300

Job No.: <u>8-9985.01</u>	Date: <u>08/29/2023</u>
Scale: <u>1" = 50'</u>	Revised: _____
Dwg. No.: _____	Figure: <u>3 OF 3</u>

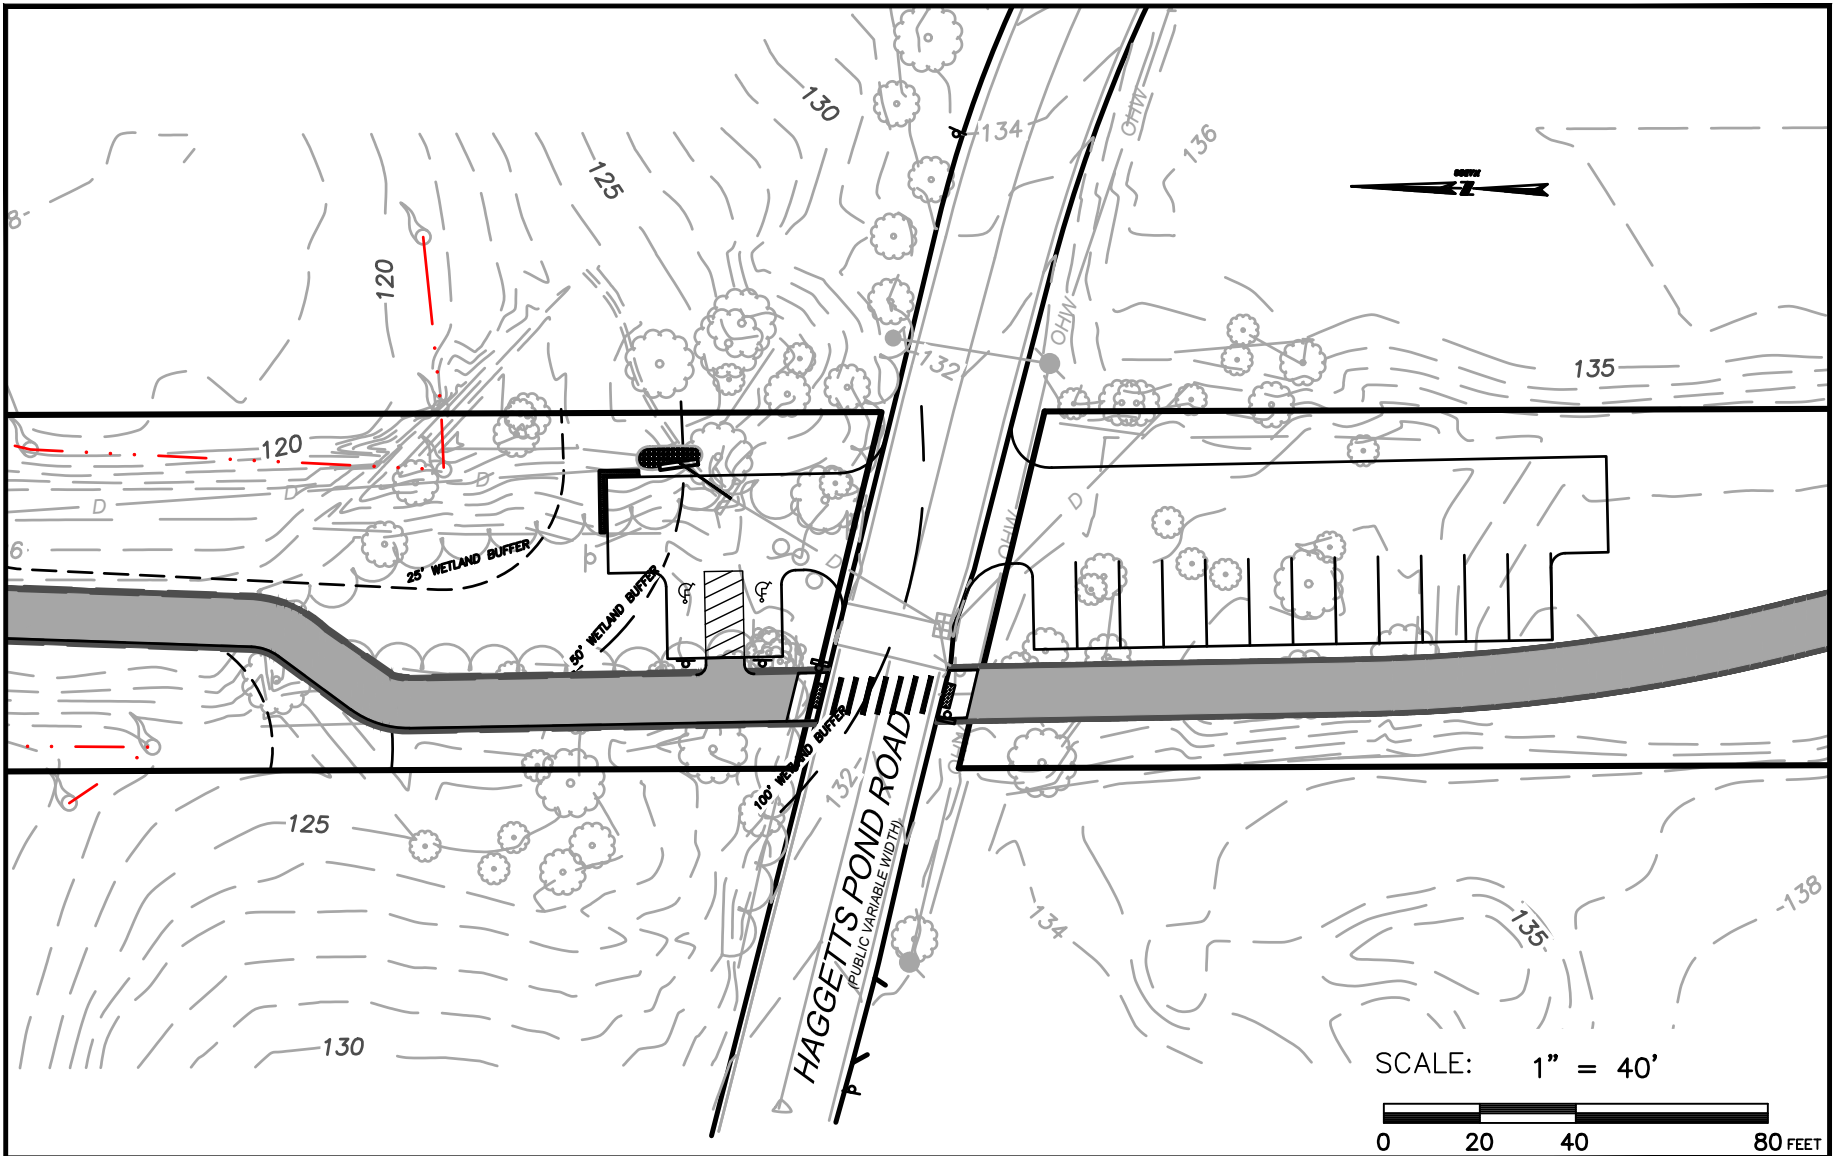

PREPARED FOR:

TOWN OF ANDOVER
 36 BARTLETT STREET
 ANDOVER, MA 01810

HAGGETT'S POND ROAD CONCEPTUAL PARKING LOT


Source:

HAGGETT'S POND RAIL TRAIL
 ANDOVER, MA

BSC GROUP

300 Brickstone Square, Suite 203
 Andover, Massachusetts
 01810
 617 896 4300

Job No.: 8-9985.01 Date: 08/29/2023
 Scale: 1" = 40' Revised: _____
 Dwg. No.: _____ Figure: 2 OF 3

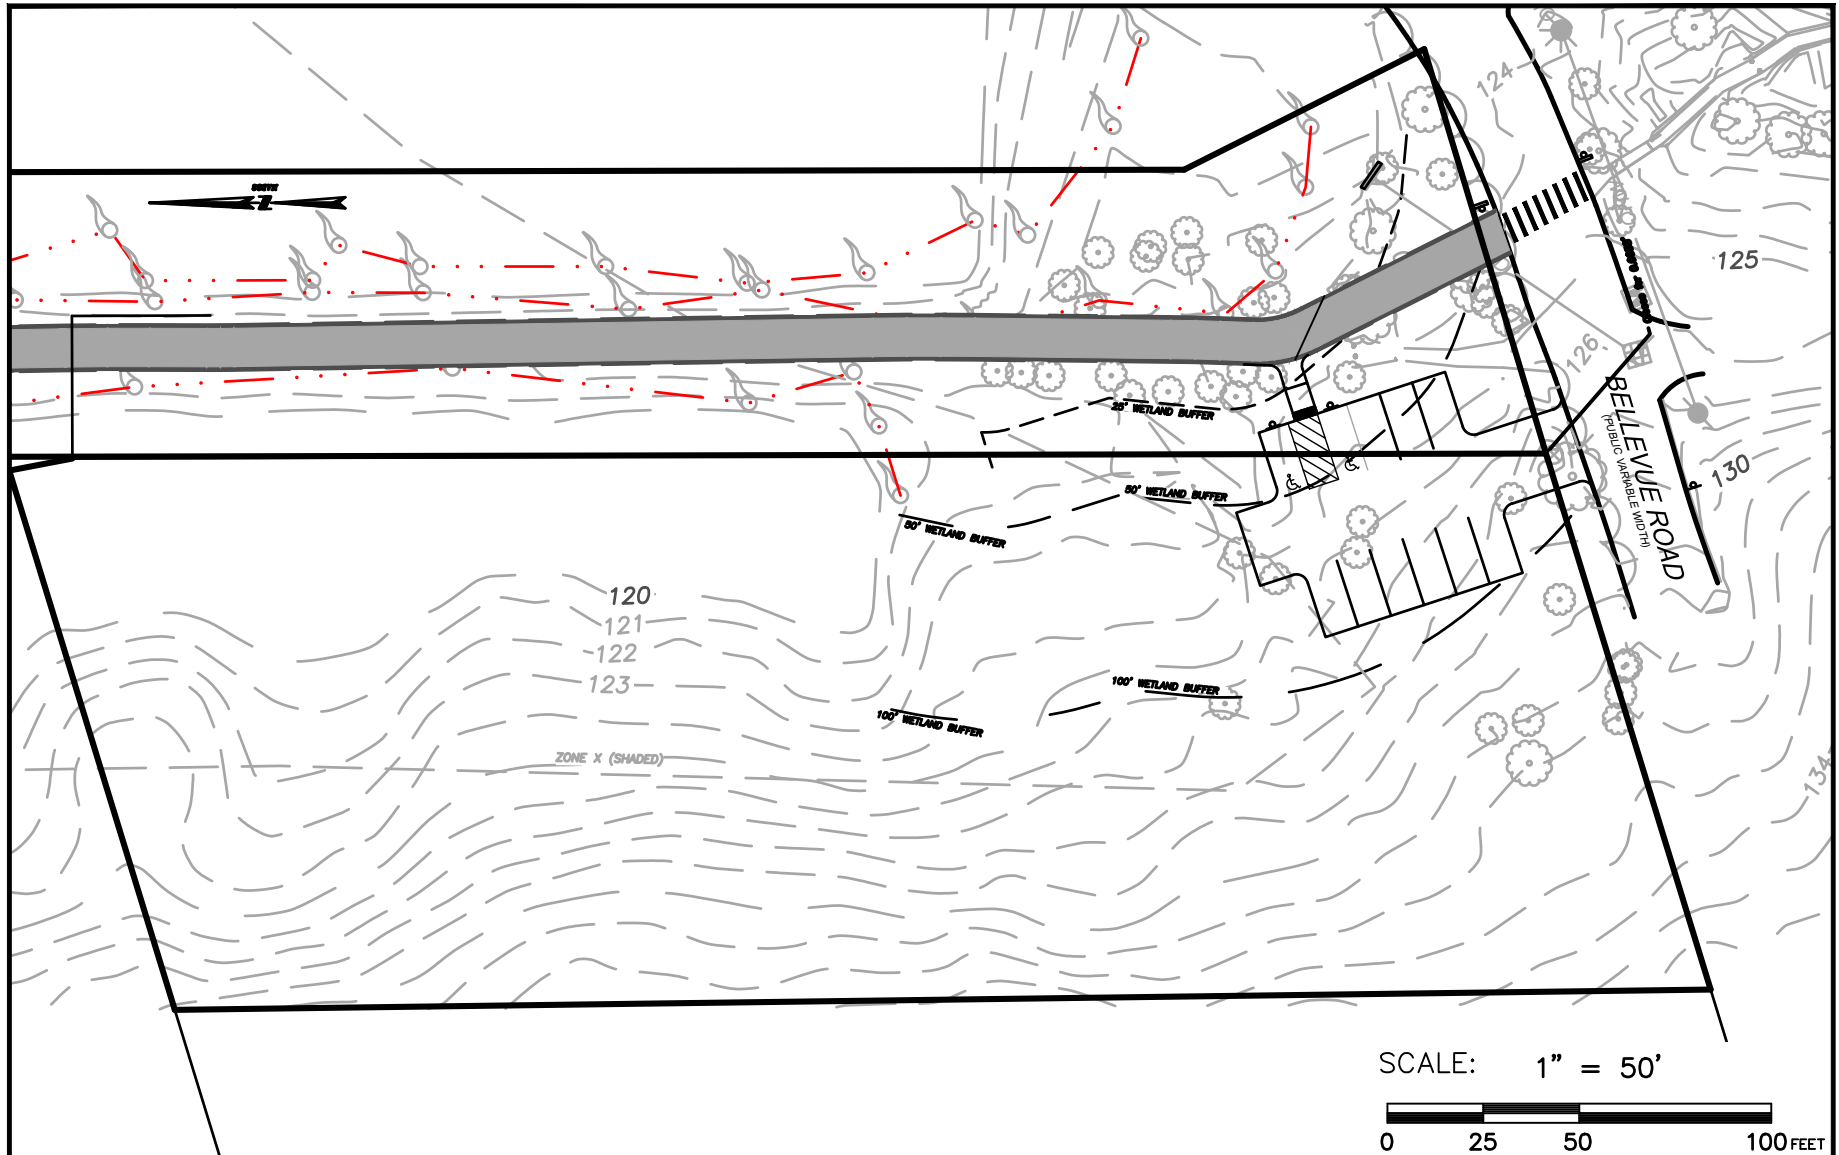

PREPARED FOR:

TOWN OF ANDOVER
36 BARTLETT STREET
ANDOVER, MA 01810

BELLEVUE ROAD CONCEPTUAL PARKING LOT

Source:

HAGGETT'S POND RAIL TRAIL
ANDOVER, MA



300 Brickstone Square, Suite 203
Andover, Massachusetts
01810

617 896 4300

Job No.: 8-9985.01	Date: 08/29/2023
Scale: 1" = 50'	Revised:
Dwg. No:	Figure: 1 OF 3