


Approved Installation of Irrigation Meter

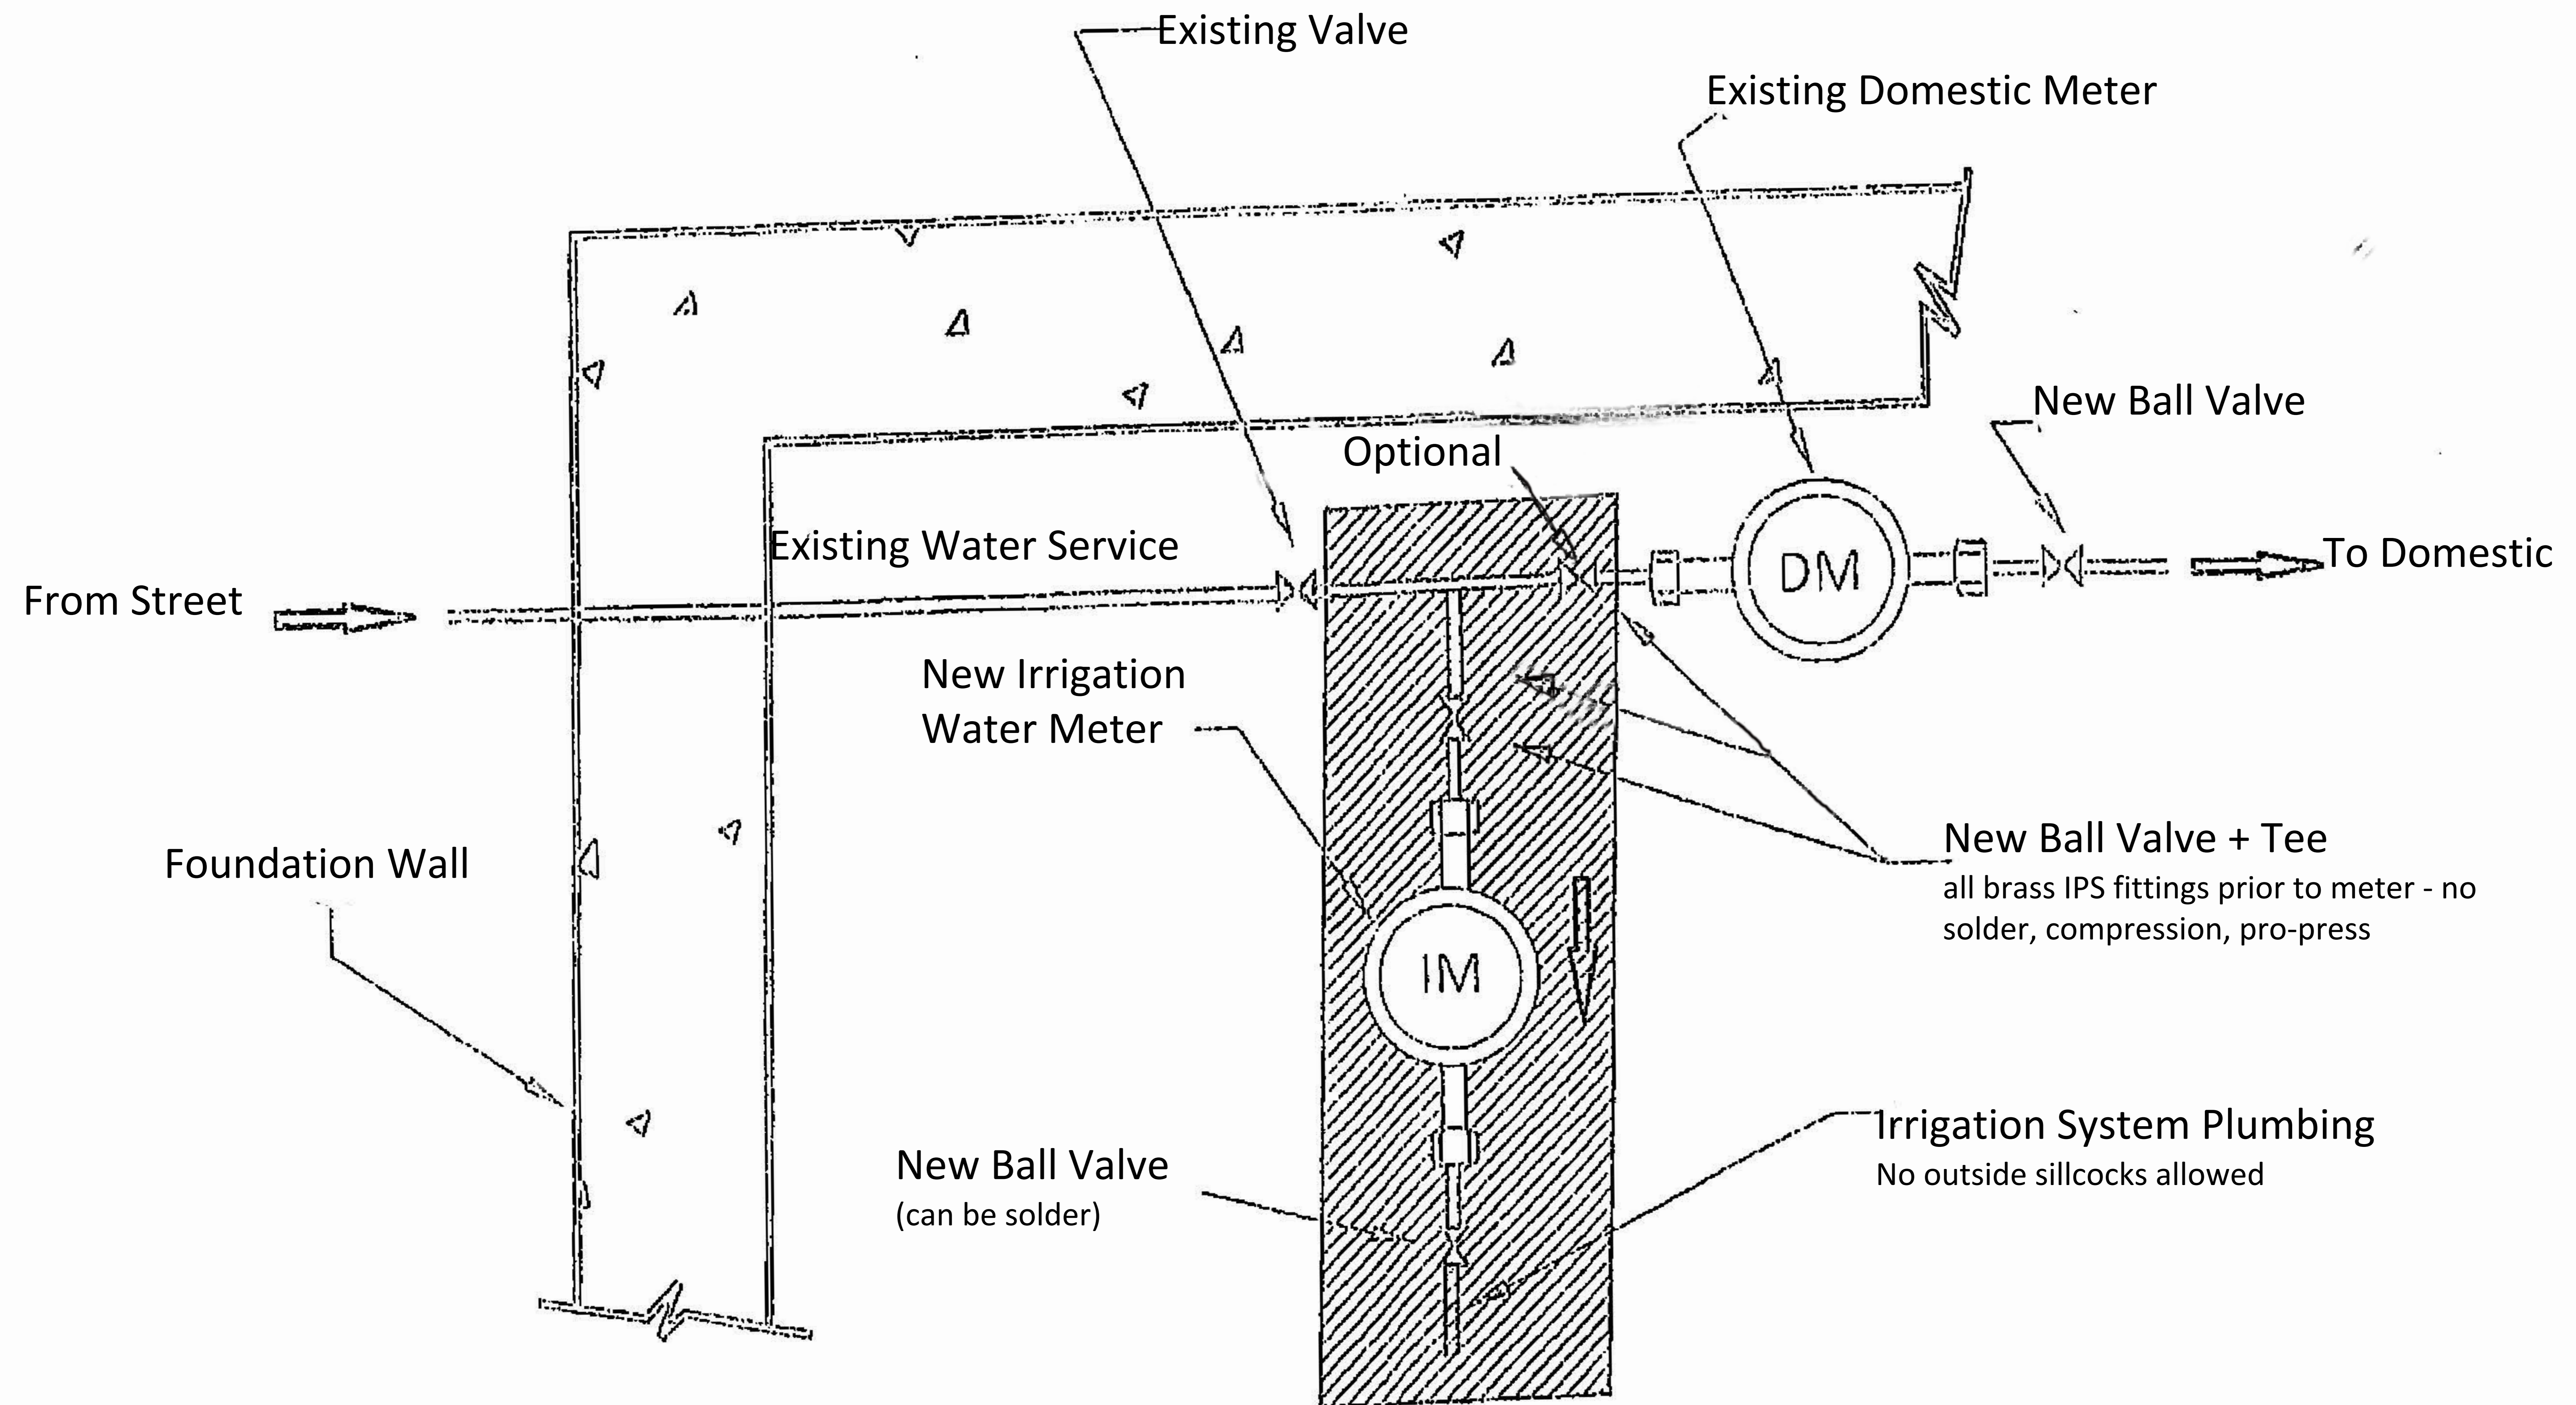

- Irrigation meter must be piped before domestic meter (no deduct meter)
- Lay length is 7 1/2 face to face between tail pieces
- Plumber is to provide tailpieces for 5/8 meter

Town Of Andover, MA
Dept. of Public Works, Water Division

978-623-8860

dpw-watersewer@andoverma.gov



Irrigation Meter Procedure

Irrigation system and inside plumbing must be done before an appointment is setup for installation. No outside spigot can be tied into the system and it must be plumbed before the domestic meter (see sketch).

Meter must also be paid for before an appointment can be made. Property owner must drop off payment or mail a check for the irrigation meter. The cost of a standard 5/8" meter is \$225.00, and checks are to be made out to the Town of Andover. Please include your phone number and the property address, if not already indicated on check. Once paid, the Water Division will contact the resident to set up an appointment.

Please mail checks to:

Andover Water Division – Irrigation Meter
5 Campanelli Drive
Andover MA, 01810

Checks can also be dropped off at this location

For additional questions or concerns, please contact the Water Division at (978) 623-8860 or dpw-watersewer@andoverma.gov.

Town Of Andover, MA
Dept. of Public Works, Water Division
978-623-8860
dpw-watersewer@andoverma.gov

